

Detached House



A detached house project

this is very good solution for families.

This type of house is ideal for a family with children It doesn't have to be a very big house if it's a family with one or two children.

This villa is built on a ground of 883 m².It is provided with a living room, with a kitchen / dining room, with a terrace and with a parking lot.

On the floor, there are the landing, a parental suite, a dressing, a bathroom, 3 other rooms, bathrooms, an office.

Garage.


Automation.

Quality services.

€472 500 of which 5% inclusive of taxes paid by the purchaser. €450 000 excluding fees.


STANDARD HOUSE

SKALA: 1:100

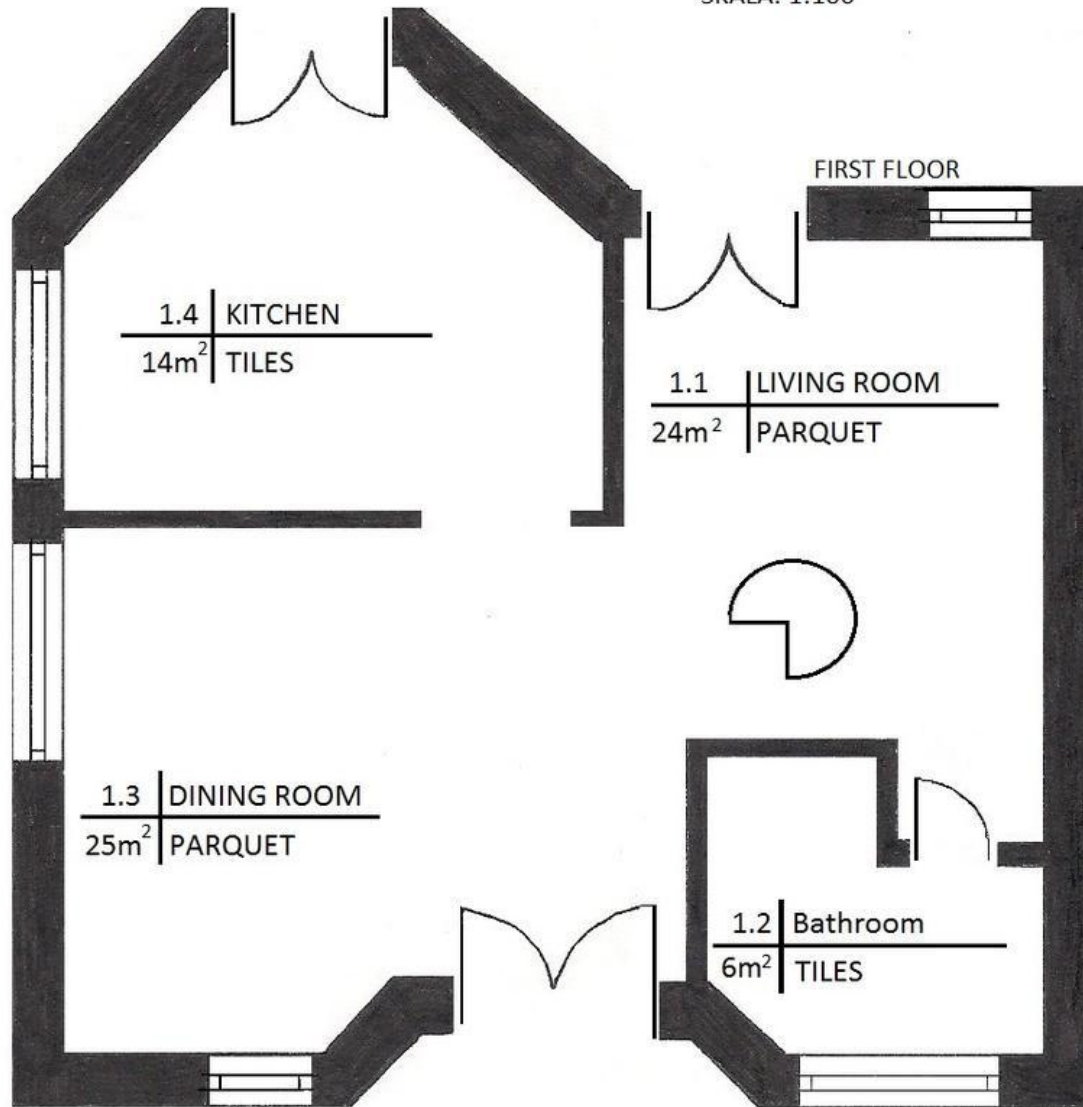

STANDARD HOUSE

SKALA: 1:100

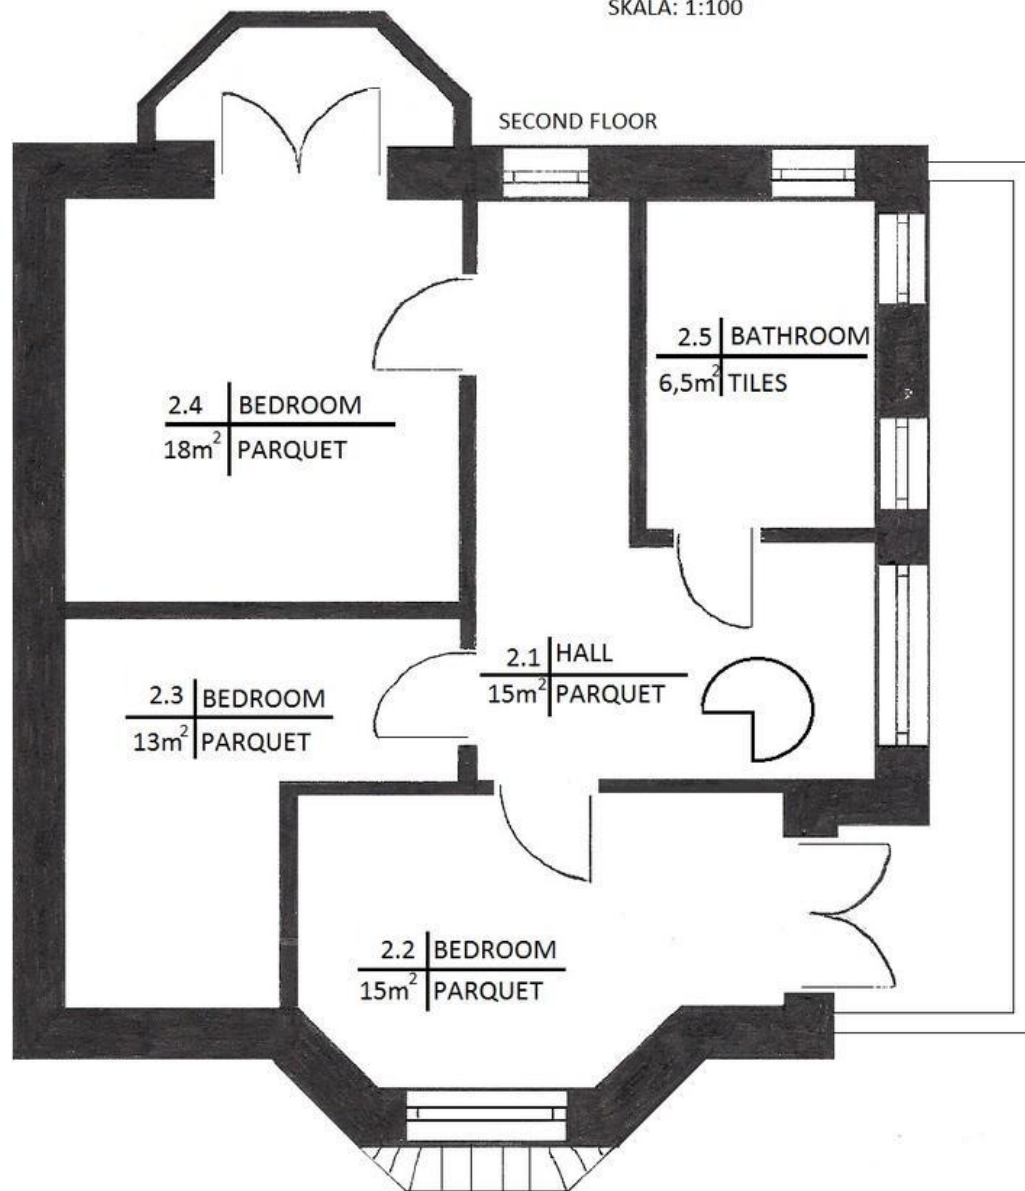



NORTHERN ELEVATION



SOUTH ELEVATION



EAST ELEVATION



WEST ELEVATION

STANDARD HOUSE

LEGEND:


0.1 CORRIDOR - 5,2 m²

0.2 PLAYROOM - 18,5 m²

0.3 UTILITY ROOM - 12,2 m²

0.4 BOILER - 15,2 m²


0.5 LAUNDRY AND DRYING ROOM - 7,6 m²

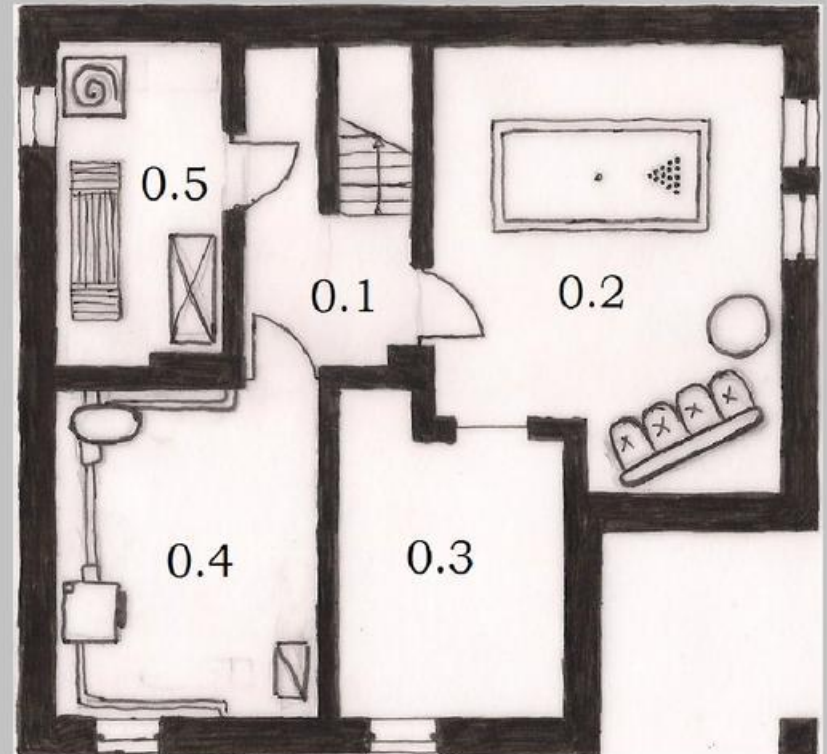

UNDERGROUND FLOOR


SCALE 1:100

STANDARD HOUSE

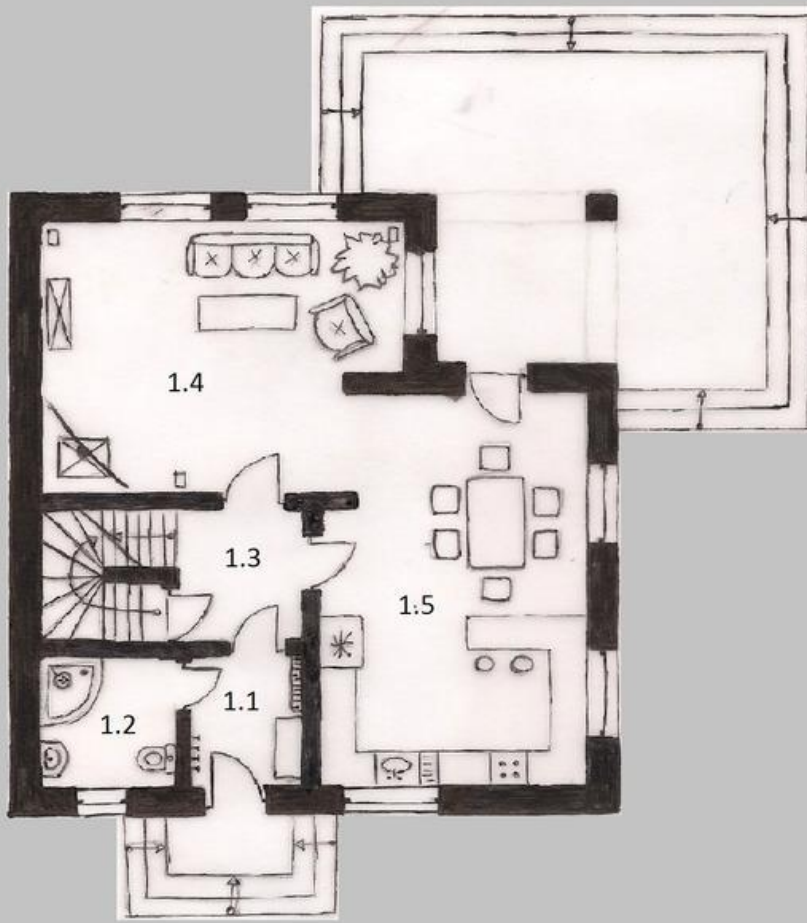

GRUND FLOOR


SCALE 1:100

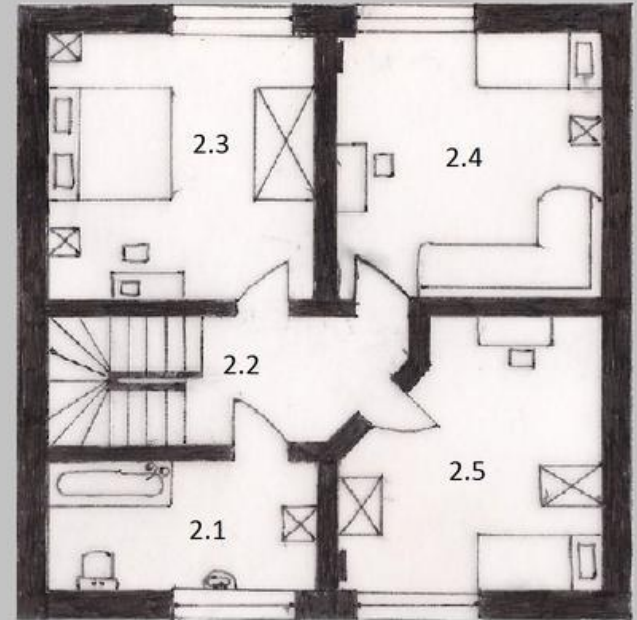

LEGEND:

1.1 - Vestibule	4,5 m ²	2.1 - Bathroom	11,3 m ²
1.2 - Bathroom	6,2 m ²	2.2 - Staircase	13,5 m ²
1.3 - Staircase	11,3 m ²	2.3 - Bedroom	21,3 m ²
1.4 - Living room	24,5 m ²	2.4 - Bedroom	20,5 m ²
1.5 - Kitchen	28,2 m ²	2.5 - Bedroom	20,3 m ²

FIRST FLOOR

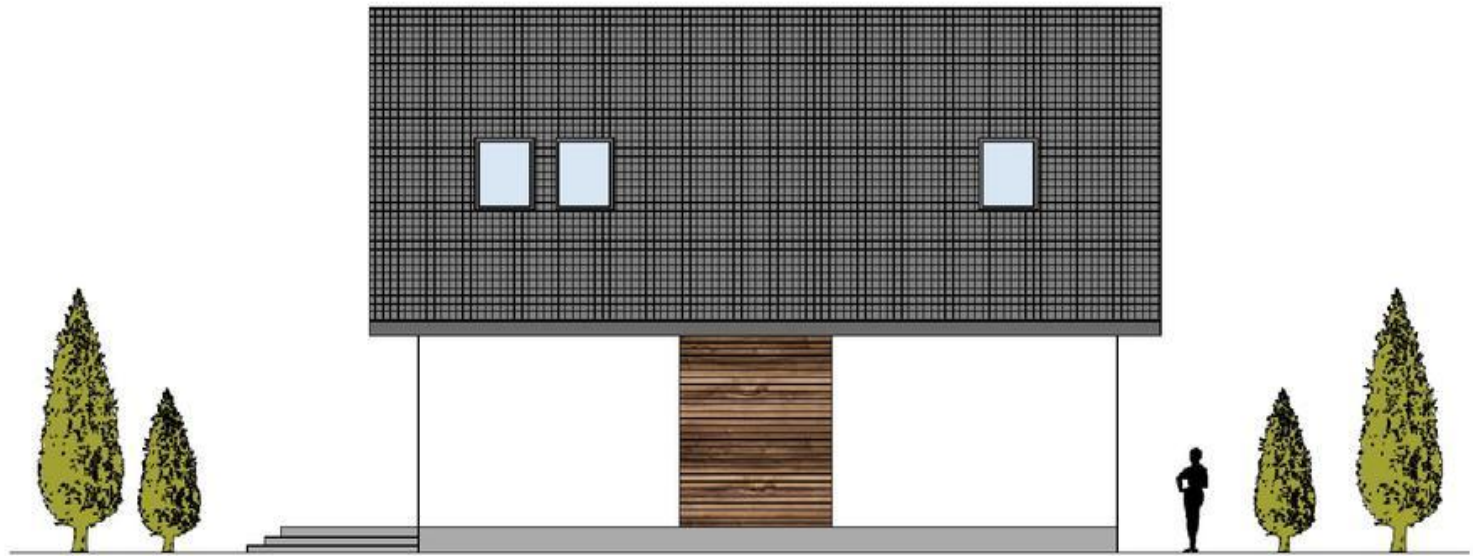

NORTHERN ELEVATION

SCALE 1:100



SOUTH ELEVATION

SCALE 1:100



EAST ELEVATION

SCALE 1:100




WEST ELEVATION

SCALE 1:100

It should be a place to relax for adults with a small fenced garden for children.

It should have a garden where they could play.

This garden must be both convenient and safe.

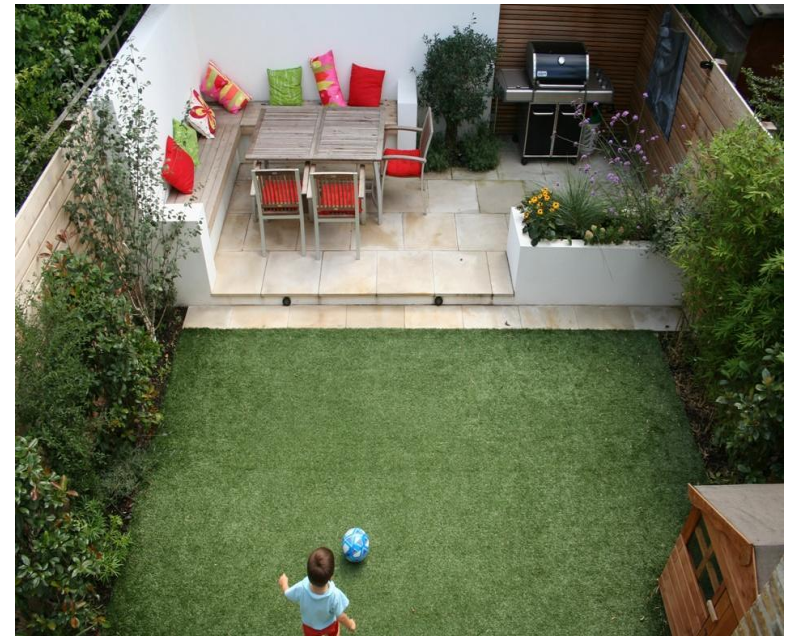



- Very well equipped and convenient Kitchen.
- Modern and luminous



- Bright living-room
- Cosy dining-room



Modern and minimalist bathroom



Comfortable and quiet bedroom for the parents



Comfortable and quiet bedroom for the parents or guests





A place for teenagers to watch tv or play video games



Two bedrooms for the children

